



Kanton St. Gallen




Schänis SG

TEILSTRASSENPLAN

Rietstrasse Nr. 2.32

Längenprofil 1:500/100

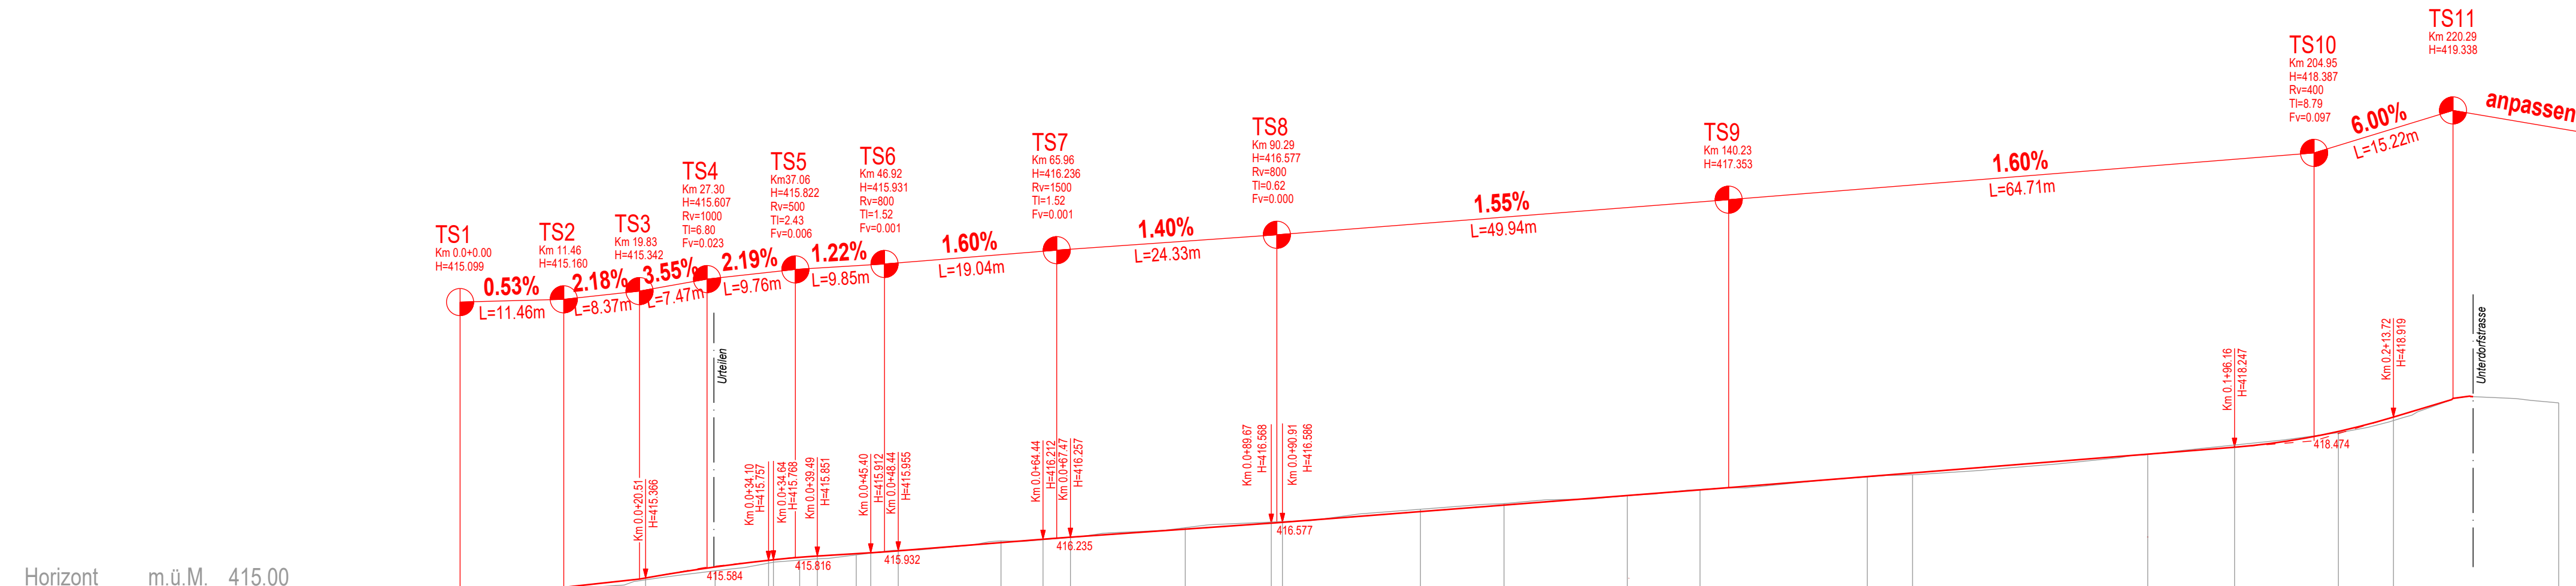

Profil Nr.	101	102	103	104	105	106	107	108	109	110	111	112	113	114	115															
Stationierung	0.00	14.84	14.84	13.35	28.19	9.35	37.54	62.25	43.79	16.00	69.79	20.37	80.16	26.00	106.16	9.24	115.40	13.62	129.02	8.04	137.07	18.49	155.56	160.56	26.00	186.56	21.08	207.64	24.35	231.99
Terrainhöhen	415.11	415.17	415.52	415.76	415.88	416.19	416.48	416.89	417.01	417.19	417.32	417.60	417.65	418.10	418.58	419.24														
Projekthöhen	415.099	415.233	415.609	415.824	415.893	416.137	416.435	416.823	416.967	417.089	417.304	417.598	417.678	418.093	418.596	419.240														
Kurvenband	Ger	R=23	Ger	R=50	Ger	R=60	Ger	R=35	Ger																					
Querneigungsband 1:500 / 10	0.00	14.84	12.00	22.70	31.00	34.18	33.56	7.69	36.60	21.67	70.71	3.50	20.71	231.99																
Rechter Fahrbahnrand	0.00	2.5%	+4%	+4%	+4%	+2.5%	+3%	+3%	+3%	+3%	+3%	+3%	+3%	+3%																
Achse Projekt	0.00	2.5%	+4%	+4%	+4%	+2.5%	+3%	+3%	+3%	+3%	+3%	+3%	+3%	+3%																
Linker Fahrbahnrand	-3%	-2.5%	-2.5%	-2.5%	-2.5%	-2.5%	-3%	-3%	-3%	-3%	-3%	-3%	-3%	-3%																

Ausfertigung für	Projekt Nr.	Plan Nr.	Beilage Nr.
	19-6600	3-602	
Studie	Entwurf	Gezeichnet	Geprüft
Vorprojekt		Roc / Rut	Hoc
Auflageprojekt			
Ausführungsprojekt			
Abschlussakten			
Projektverfasser:	IG nipo - ewp		
	K:\60\2012\0600\500_CAD\540_AufP\542_pi60.12.0600-3-602.2d		
	Format	30x84	m ² 0.252
	Bürgerleitstrasse 13 8730 Uznach Telefon 055 285 91 80 Fax 055 285 91 81 admin@nipo.ch		